


EAST ELEVATION

LOOKING WEST

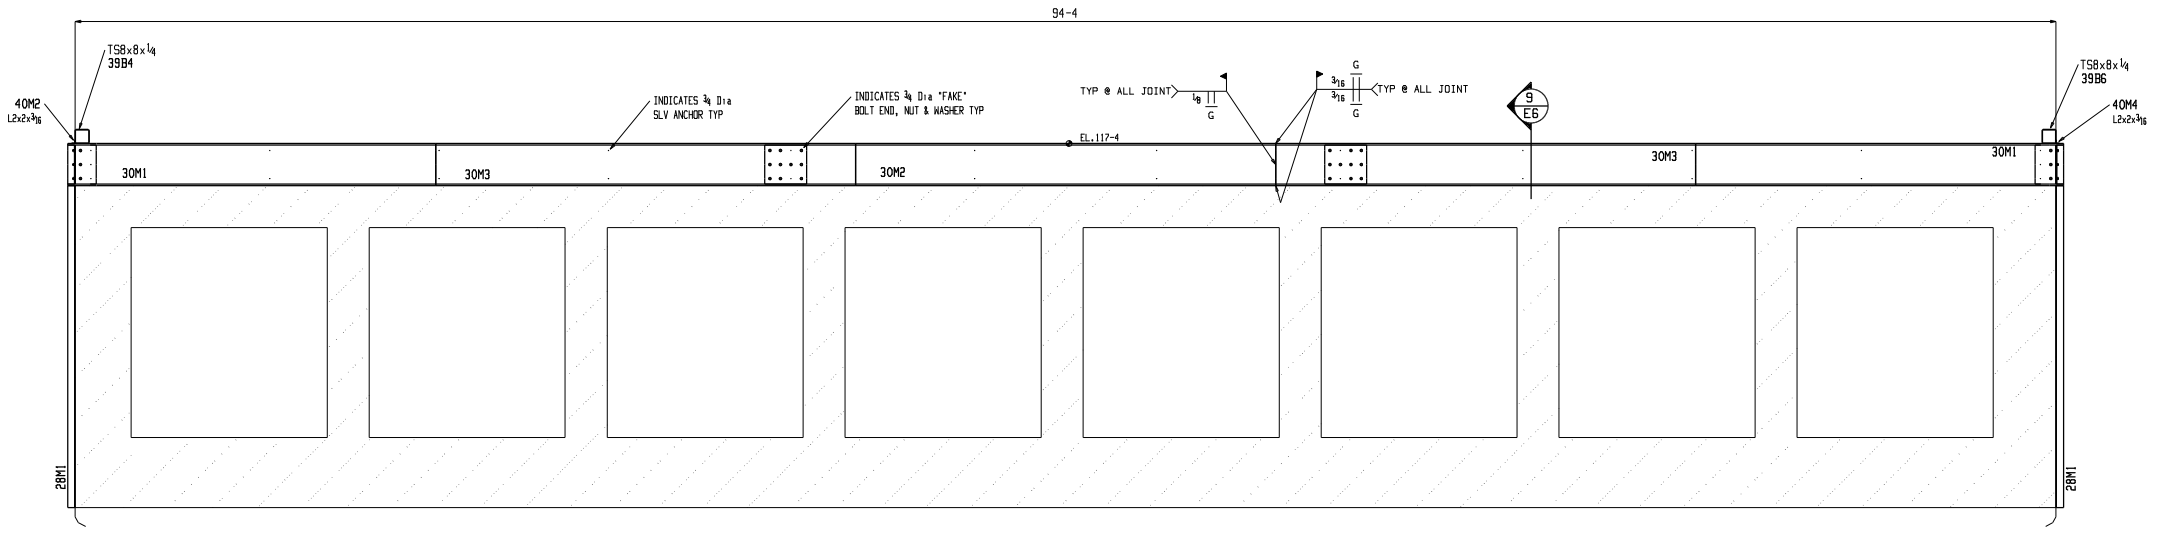


NORTH ELEVATION


LOOKING SOUTH

NOTICE TO ERECTOR
 BACKCHARGES FOR FABRICATION ERRORS WHICH CANNOT BE CORRECTED BY MINDR REAMING, CHIPPING, WELDING OR CUTTING, AS STATED IN SECTION 7.12 OF THE NINTH EDITION AISC MANUAL WILL NOT BE ACCEPTED UNLESS IMMEDIATELY REPORTED TO WITH A FIRM ESTIMATE OF THE COST FOR EACH FIELD FIX.


REV NO.	DATE	DESCRIPTION	BY	CHKD	APPD	DATE	JOB NUMBER	SHEET NO.
△								
△								
△								
△								
△								
△		ISSUED FOR APPROVAL	PDI					ELEV 1

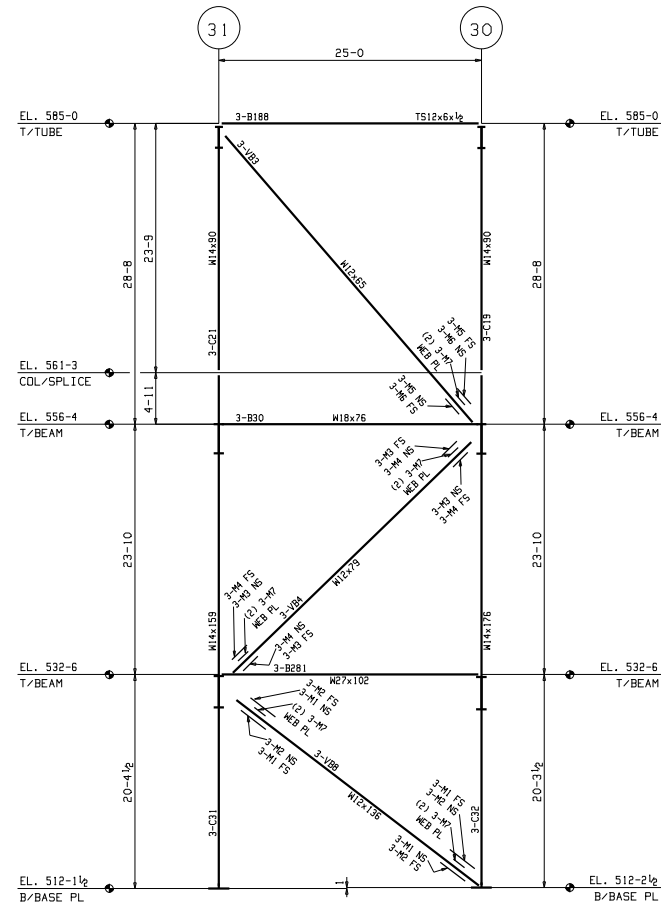

ELEVATION @ LINE A
LOOKING NORTH

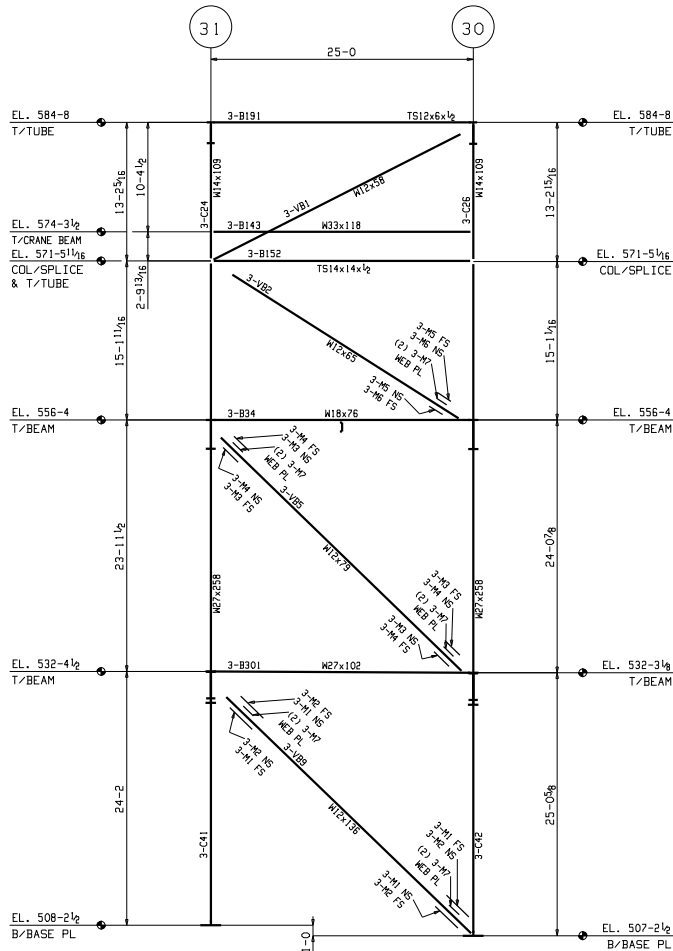

ELEVATION @ LINE B
LOOKING NORTH

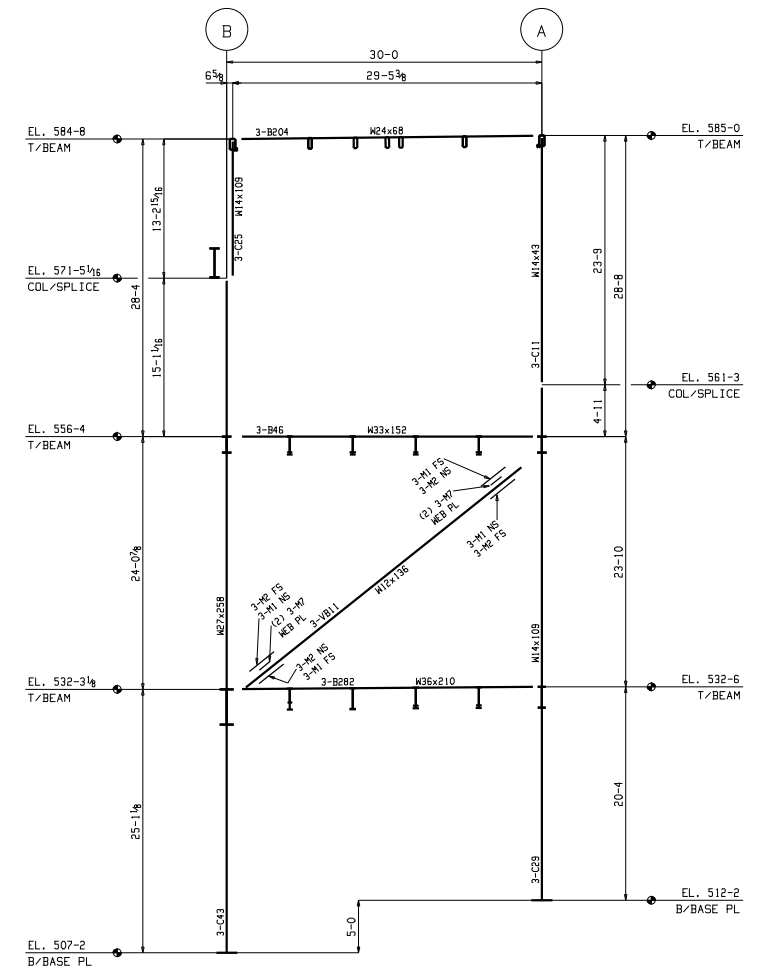

ELEVATION @ LINE 29
LOOKING WEST

NOTICE TO ERECTOR
BACKCHARGES FOR FABRICATION ERRORS WHICH CANNOT BE CORRECTED BY MINOR REAMING, CHIPPING, WELDING OR CUTTING, AS STATED IN SECTION 7.12 OF THE NINTH EDITION AISC MANUAL WILL NOT BE ACCEPTED UNLESS IMMEDIATELY REPORTED TO WITH A FIRM ESTIMATE OF THE COST FOR EACH FIELD FIX.

DRAWINGS ARE SUBMITTED FOR APPROVAL IN ACCORDANCE WITH AISC MANUAL NINTH EDITION - PAGE 5-229 PARAGRAPH 4.2 AND PAGE 5-250 SECTION 4.


REVISION & DISTRIBUTION BOX						
REV.	DATE	DESCRIPTION	BY	TO APP'L	TO SHIP	TO FIELD
▲						
▲		ISSUED FOR FABRICATION & FIELD USE	PBI			
▲		ISSUED FOR APPROVAL	PBI			

DRAWN BY:	DATE:	CHK'D BY:	DATE:

DWG. NO.
ELEV 2


JOB. NO.

Jan 13 2005 11:18:21 AM

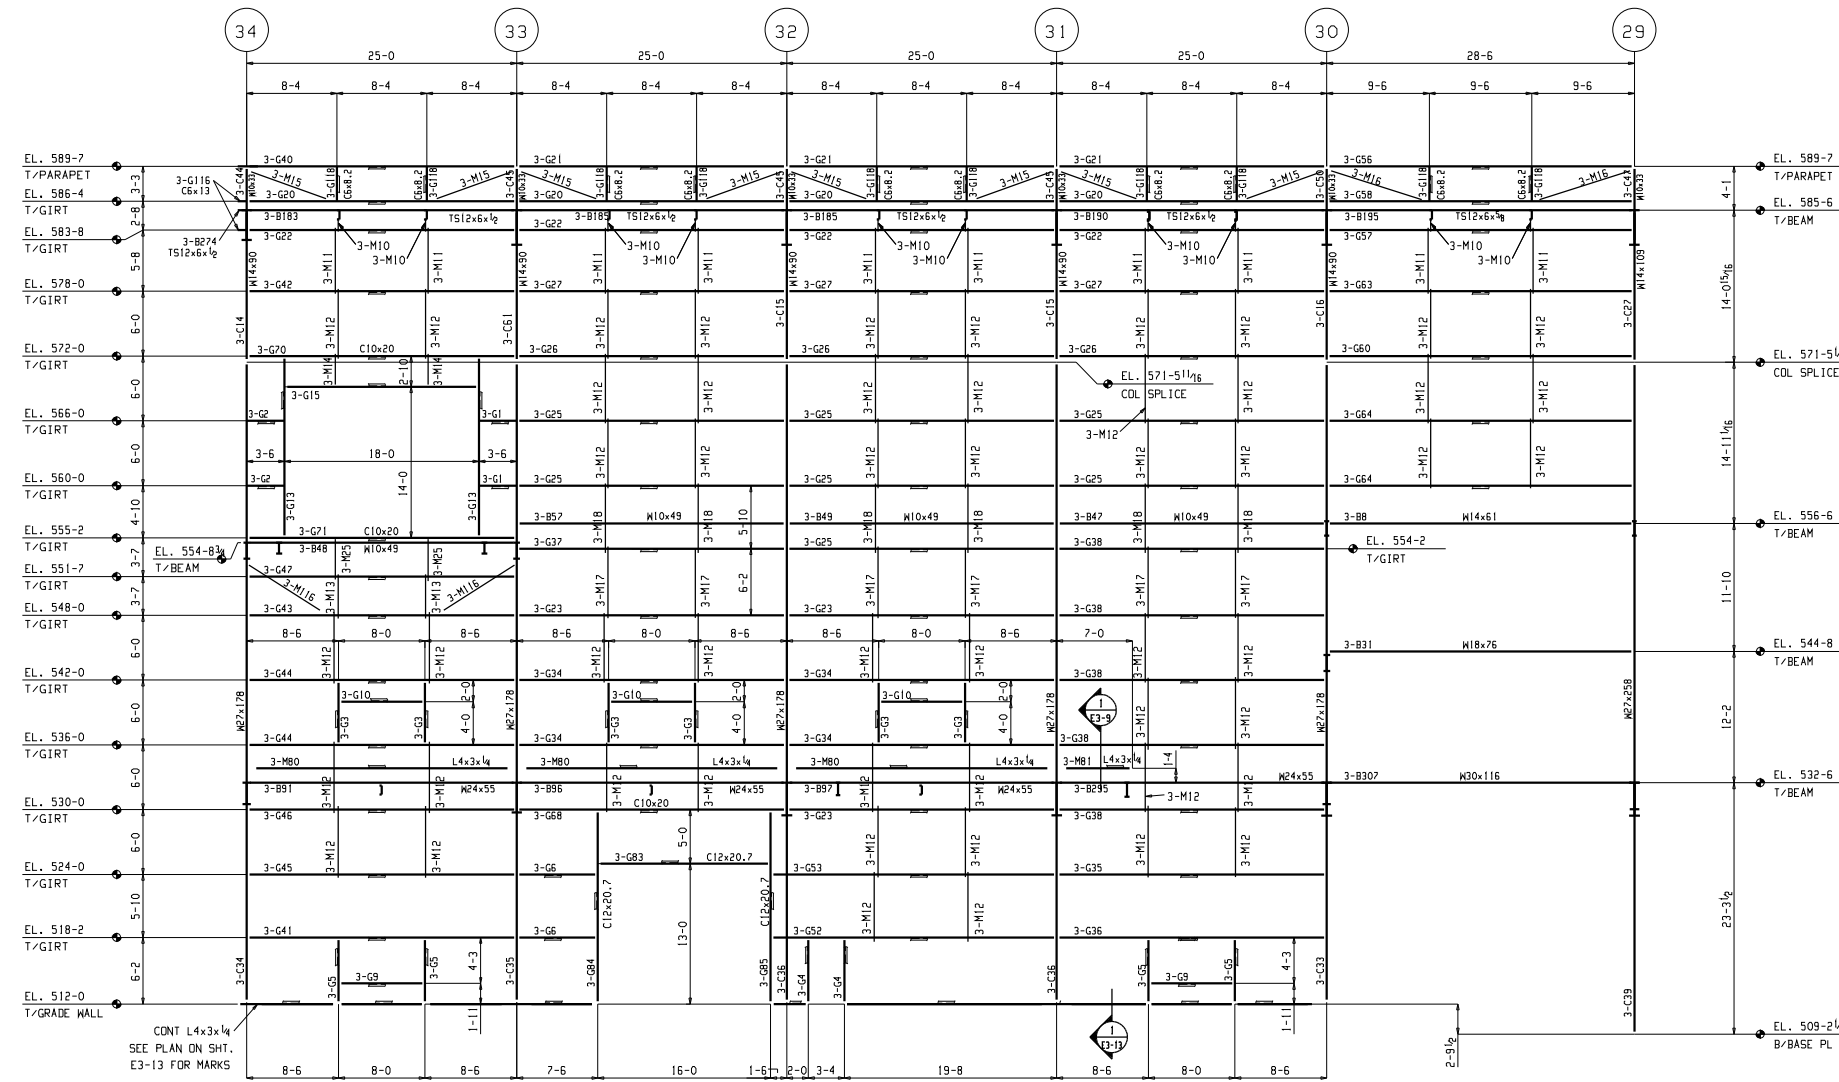

GIRT ELEVATION @ LINE H

LOOKING NORTH
ALL GIRTS C10x15.3 U.N.

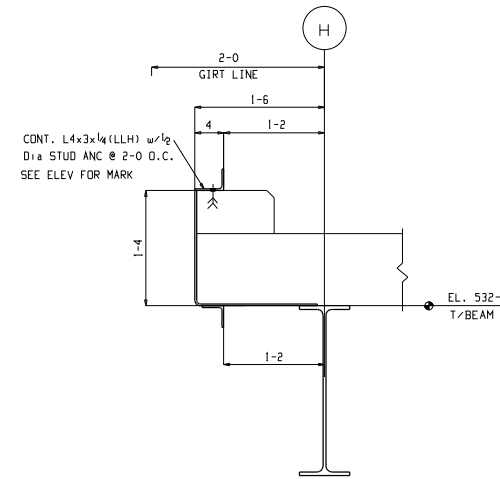

SECTION 1
E3-9

NOTICE TO ERECTOR
BACKCHARGES FOR FABRICATION ERRORS WHICH CANNOT BE CORRECTED BY MILD REAMING, CHIPPING, WELDING OR CUTTING, AS STATED IN SECTION 7.12 OF THE NINTH EDITION AISC MANUAL SHALL NOT BE ACCEPTED UNLESS IMMEDIATELY REPORTED TO WITH A FIRM ESTIMATE OF THE COST FOR EACH FIELD FIX.

DRAWINGS ARE SUBMITTED FOR APPROVAL IN ACCORDANCE WITH AISC MANUAL NINTH EDITION - PAGE 5-229 PARAGRAPH 4.2 AND PAGE 5-250 SECTION 4.						DNG. NO. ELEV 3 JOB. NO.
REVISION & DISTRIBUTION BOX						
REV.	DATE	DESCRIPTION	BY	TO APP'L	TO SHOP	TO FIELD
△						
△		ISSUED FOR FABRICATION & FIELD USE	POI			
△		ISSUED FOR APPROVAL	POI			
DRAWN BY:			DATE:	CHK'D BY:	DATE:	